


PRELIMINARY DRAFT – Subject To Change
8,797 Sq. Ft.

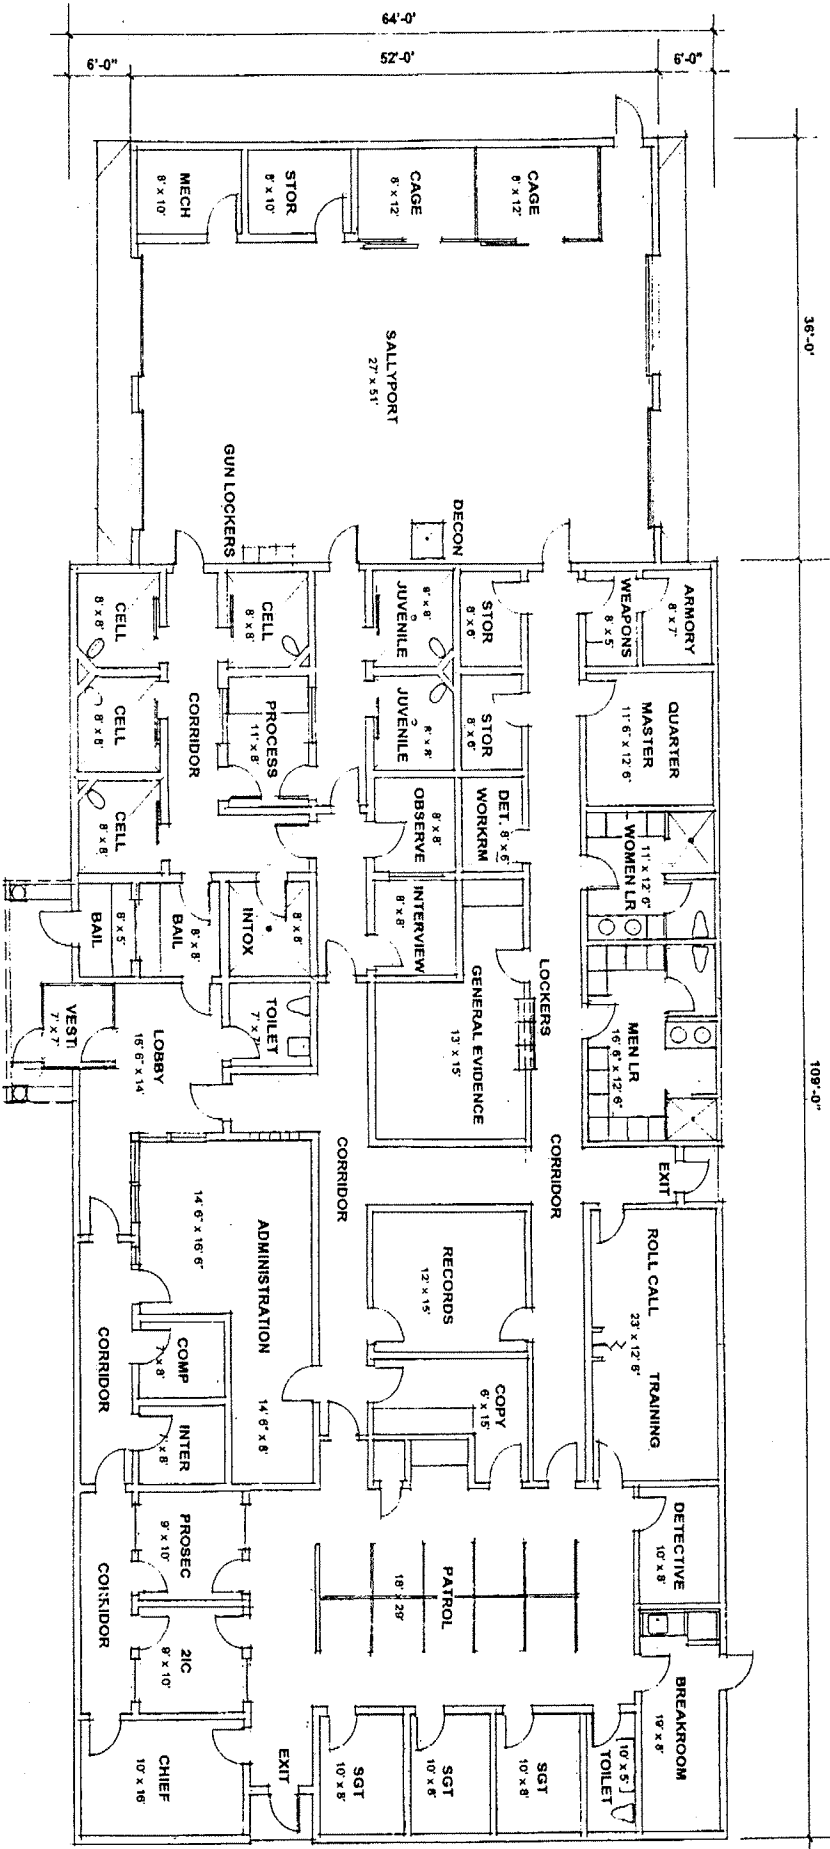

Main Floor Plan
 1/8" = 1'-0"

Proposed Littleton Police Facility
 Littleton, NH

January 2008
 Bonnette, Page & Stone Corp.
 Laconia, NH
 Summer Davis Architects Inc
 Portsmouth, NH